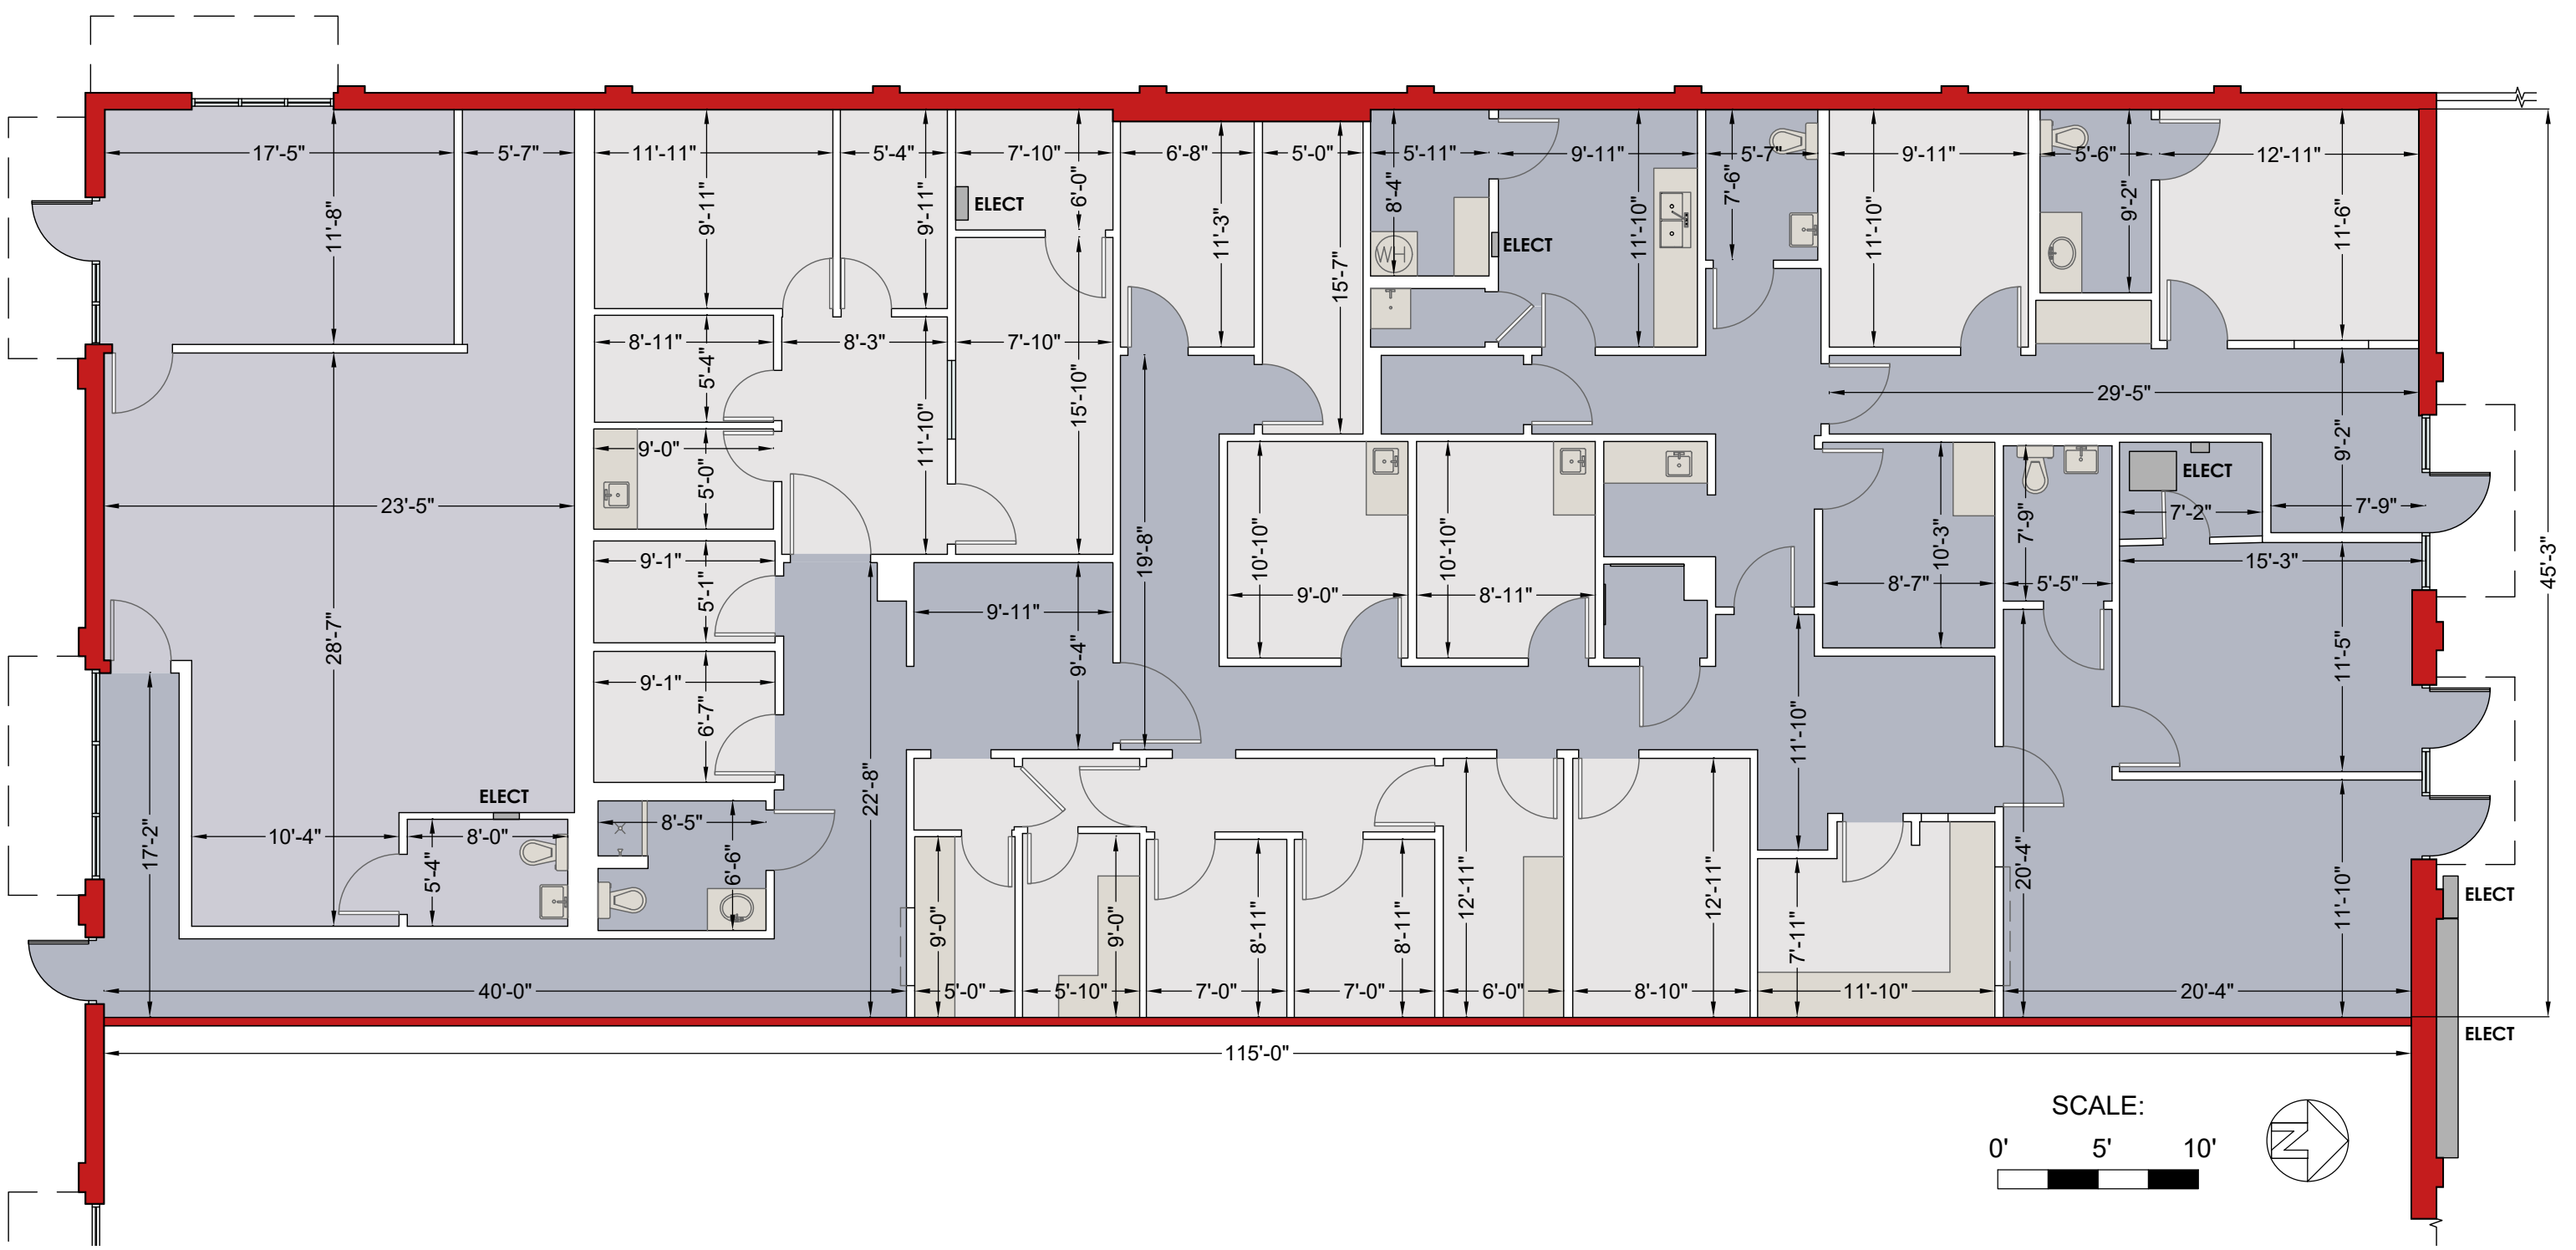


ORLANDO
407.971.8688
TAMPA
727.548.9595
www.measureDYNAMICS.COM

PREPARED FOR:
PALKIPER PROPERTY MANAGEMENT SERVICES, LLC.

225 SOUTH SWOOPE AVENUE
SUITE 207
MAITLAND, FLORIDA 32751

PROJECT NAME:
MEDICAL OFFICE SPACE

323 & 325 WEST OAK STREET
KISSIMMEE, FLORIDA 34741

PROJECT NUMBER:
24-0904
DRAWN BY:
BJM
CHECKED BY:
LAC
DATE:
SEPTEMBER 2024

SCALE:
1/8" = 1'-0"
SHEET TITLE:
FLOOR PLAN
SHEET NUMBER:
A-1